
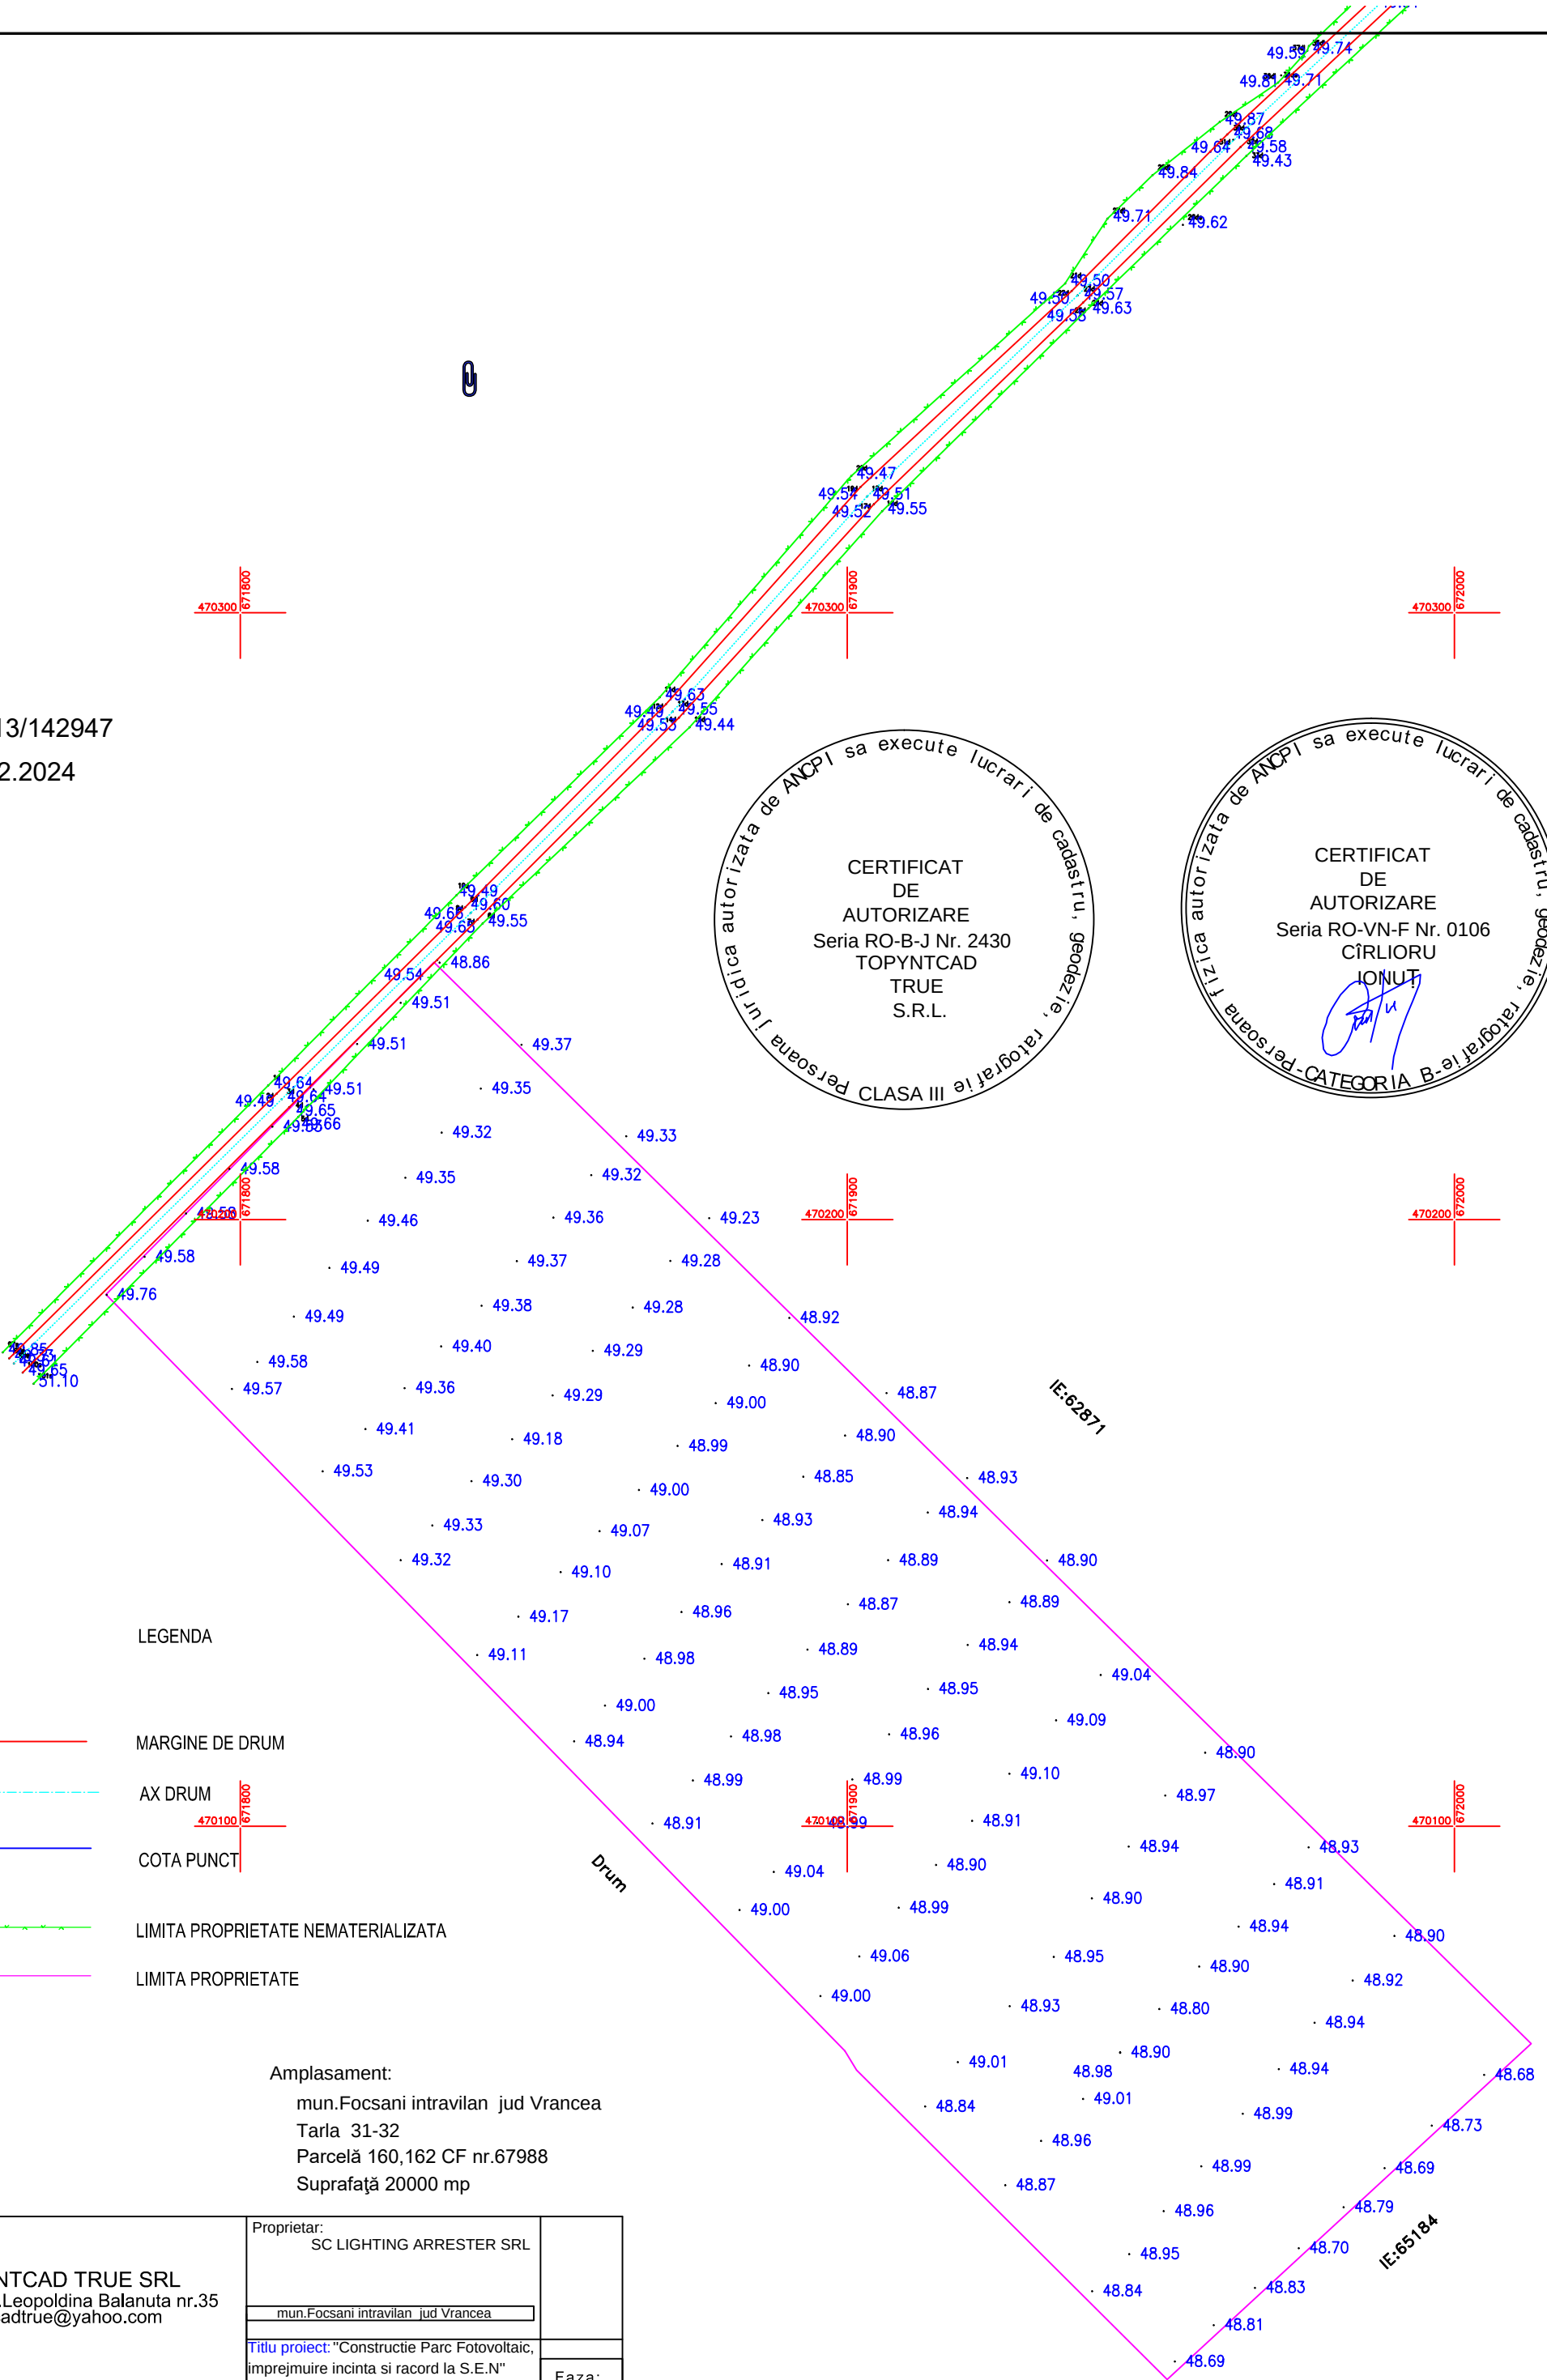


P.V. nr.: 2313/142947
din 30.12.2024

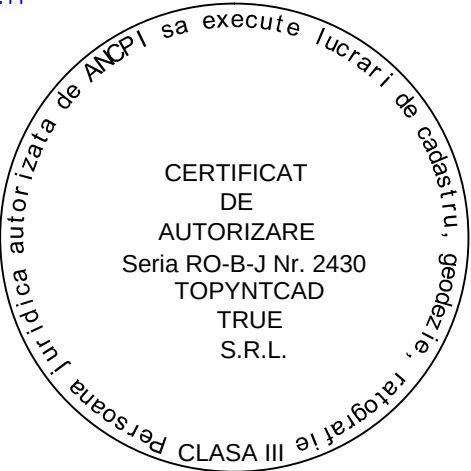

LEGENDA

- MARGINE DE DRUM
- AX DRUM
- COTA PUNCT
- LIMITA PROPRIETATE NEMATERIALIZATA
- LIMITA PROPRIETATE

Amplasament:
mun.Focsani intravilan jud Vrancea
Tarla 31-32
Parcelă 160,162 CF nr.67988
Suprafață 20000 mp

SC TOPYNTCAD TRUE SRL Com.Jaristea str.Leopoldina Balanuta nr.35 email:topyntcadtrue@yahoo.com				Proprietar: SC LIGHTING ARRESTER SRL	
				mun.Focsani intravilan jud Vrancea	
				Titlu proiect: "Construcție Parc Fotovoltaic, împrejurime incinta si racord la S.E.N"	
Specificație	Numele	Semnătura	Scara: 1:1000	Faza: D.T.A.C	
Șef proiect	Cirloru Ionut				
Proiectat	Cirloru Ionut		Data: 2024	Planșa nr. 1	
Desenat	Cirloru Ionut				